

# **Planning Committee Meeting**

**24 January 2012**


## **Item 4.1**

**881 Hampton Street Brighton  
(Application No. 2011/0614/1 Ward: Northern)**

**Pages: 1**

# SUBMITTED PLAN

RAVENHURST  
 10 OCT 2010  
 PLANNING DEPT.

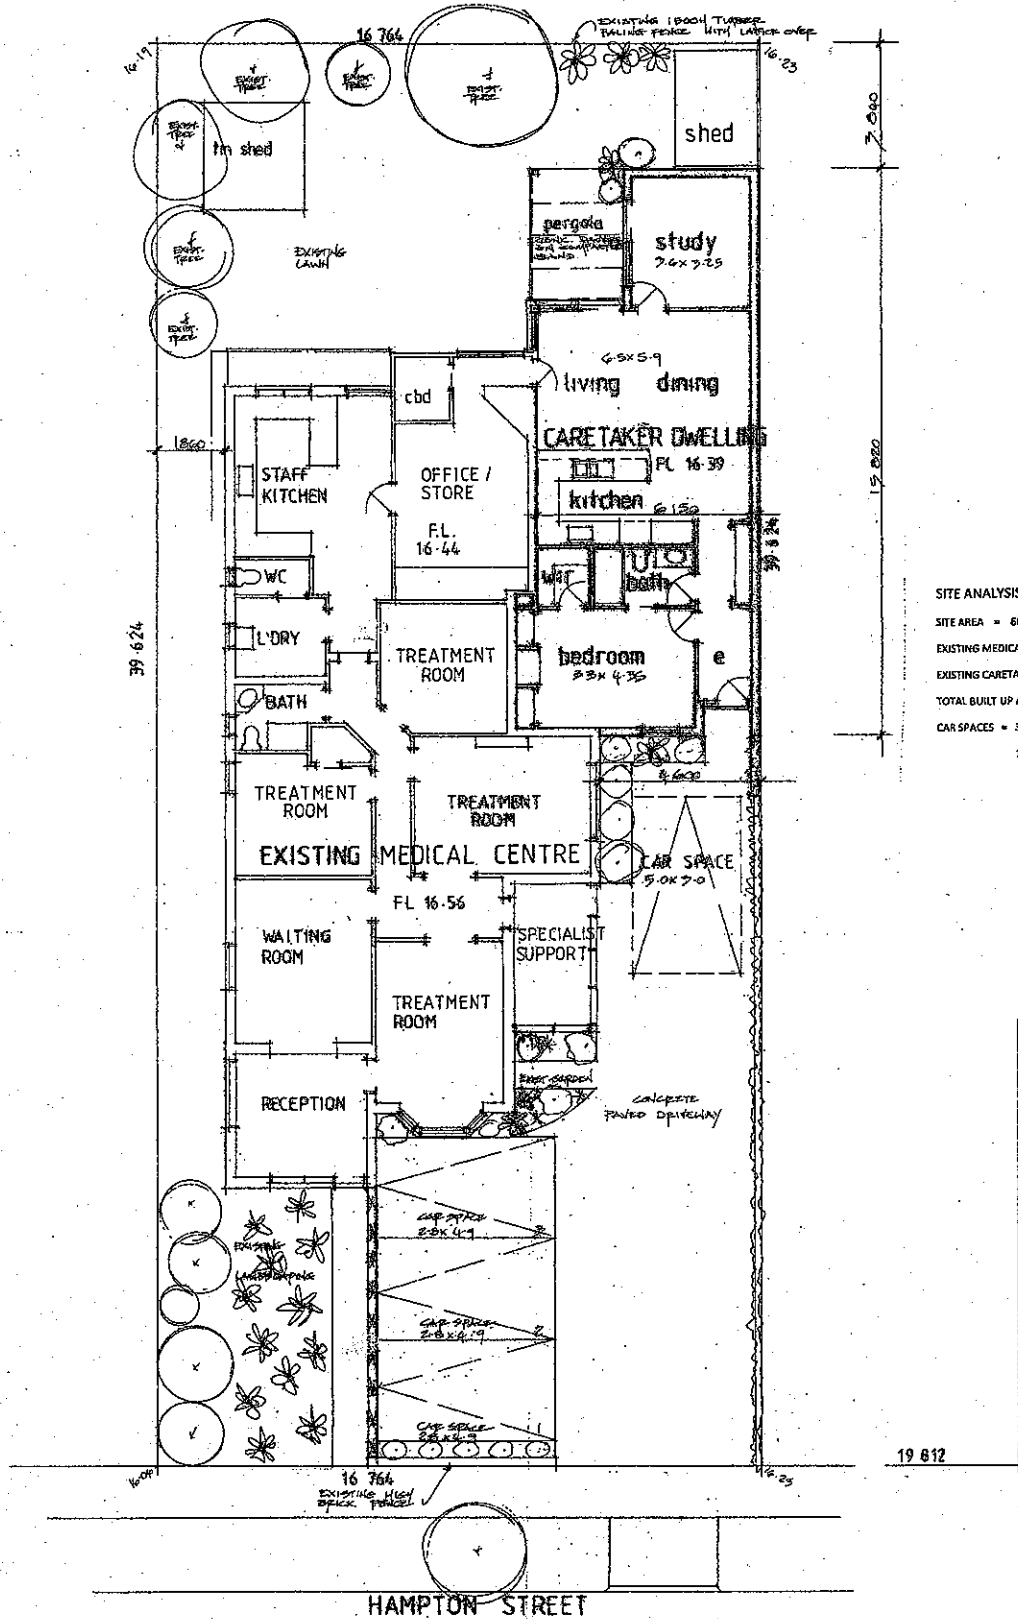

**SITE ANALYSIS**

- SITE AREA = 664.256 M SQ
- EXISTING MEDICAL CENTRE FLOOR AREA = 199.136 M SQ
- EXISTING CARETAKER FLOOR AREA = 113.214 M SQ
- TOTAL BUILT UP AREA = 312.35 M SQ / 47.04%
- CAR SPACES = 3 FOR MEDICAL CENTRE
- 1 FOR CARETAKERS DWELLING


site and floor plan



PROPOSED CARETAKER DWELLING  
 at 881 HAMPTON STREET  
 BRIGHTON.

DRS No 9973  
 DATE Nov 1999  
 SCALE 1:100  
 STREET 2A  
 REC NO DP-AD-1085

02/04/00 N.O.D. AMENDMENTS  
 04/10/11 REV A.

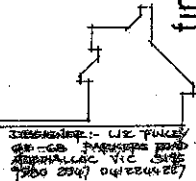

finley roberts design