


Advertised Plan

17 JUN 2016

ISSUED FOR TOWN PLANNING

NO.	DATE	DESCRIPTION	BY:	CHK:
01	06.05.2016	Issued for Town Planning	cs	sk

 

Project Design:

SITE | OFFICE

© Site Office Pty Ltd 18 Lincoln Street Brunswick East VIC 3057 Australia Ph 9384 6934 Web www.siteoffice.com.au

Client: City of Bayside
 Date: 06.05.2016
 Drawing Scale: 1:200 (A1)

Drawing Title: Landscape Existing Conditions Area 01
DENDY BEACH PAVILLION

Drawing Revision: **01**
 Drawing Number: **LA115**




Advertised Plan

7 JUN 2016

ISSUED FOR TOWN PLANNING

NO.	DATE	DESCRIPTION	BY:	CHK:
01	06.05.2016	Issued for Town Planning	cs	sk

 

Project Design:

SITE | OFFICE

© Site Office Pty Ltd 18 Lincoln Street Brunswick East VIC 3057 Australia Ph 9384 6984 Web www.siteoffice.com.au

Client: City of Bayside
 Date: 06.05.2016
 Drawing Scale: 1:200 (A1)

Drawing Title: Landscape Existing Conditions Area 02
DENDY BEACH PAVILLION

Drawing Revision: 01
 Drawing Number: LA116

MATERIALS LEGEND

- ASP
Asphalt Pavement
- CON
Textured Insitu Concrete
- CON2
Textured Insitu Concrete Steps
- GSP
Granitic Sand Pavement
- TIM
Timber Decking
- GB1
Mulched Garden Bed
- GB2
Stabilised Batter Garden Bed
- GB3
Revegetated Dune Garden Bed
- GB4
Raingarden Garden Bed


- BS
Bench Seating
- Proposed Tree
Refer Planting Schedule
- Existing Tree To be Retained
Refer Arborist Report
- Existing Tree To be Removed
Refer Arborist Report



Advertised Plan

ISSUED FOR TOWN PLANNING

NO.	DATE	DESCRIPTION	BY:	CHK:
01	06.05.2016	Issued for Information	cs	sk
02	06.05.2016	Issued for Town Planning	cs	sk

 

Project Design:

SITE | OFFICE

© Site Office Pty Ltd 18 Lincoln Street Brunswick East VIC 3057 Australia Ph 9384 6994 Web www.siteoffice.com.au

Client: City of Bayside
Date: 03.08.2015
Drawing Scale: 1:200 (A1)

Drawing Title: Landscape Site Plan North
Drawing Number: LA120


DENDY BEACH PAVILLION

Drawing Revision: 02

MATERIALS LEGEND

- ASP
Asphalt Pavement
- CON
Textured Insitu Concrete
- CON2
Textured Insitu Concrete Steps
- GSP
Granitic Sand Pavement
- TIM
Timber Decking
- GB1
Mulched Garden Bed
- GB2
Stabilised Batter Garden Bed
- GB3
Revegetated Dune Garden Bed
- GB4
Raingarden Garden Bed

BS
Bench Seating

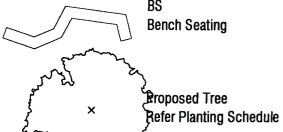

31 Existing Tree To be Retained
Refer Arborist Report


51 Existing Tree To be Removed
Refer Arborist Report



Advertised Plan

7 JUN 2016

NO.	DATE:	DESCRIPTION:	BY:	CHK:
D1	03.08.2015	Issued for Information	cs	sk
D2	06.05.2016	Issued for Town Planning	cs	sk

 

Project Design:

SITE | OFFICE

© Site Office Pty Ltd 18 Lincoln Street Brunswick East VIC 3057 Australia Ph 9384 6934 Web www.siteoffice.com.au

Client:
City of Bayside

Date:
06.05.2016

Drawing Scale:
1:200 (A1)

Drawing Title:
Landscape Site Plan
South

DENDY BEACH PAVILLION

ISSUED FOR TOWN PLANNING

Drawing Revision:
02

Drawing Number:
LA121


MATERIALS LEGEND

- ASP
Asphalt Pavement
- CON
Textured Insitu Concrete
- CON2
Textured Insitu Concrete Steps
- GSP
Granitic Sand Pavement
- TIM
Timber Decking
- GB1
Mulched Garden Bed
- GB2
Stabilised Batter Garden Bed
- GB3
Revegetated Dune Garden Bed
- GB4
Raingarden Garden Bed

- BS
Bench Seating
- Proposed Tree
Refer Planting Schedule
- S1 Existing Tree To be Retained
Refer Arborist Report
- R1 Existing Tree To be Removed
Refer Arborist Report

- CODES
- CON Concrete Pavement
 - CJ Concrete Joint
 - GSP Granitic Sand Pavement
 - ASP Asphalt Pavement
 - TIM Timber Decking
 - GB Garden Bed
 - SE Steel Edge
 - BL Bollard Removable
 - RB Rubbish Bins
 - BS Bench Seat
 - PR Pram Ramp
 - HR Step Handrail
 - BL Ramp Balustrade
 - LP Linemarking Paint
 - TGSI Tactile Ground Indicators

Advertised Plan

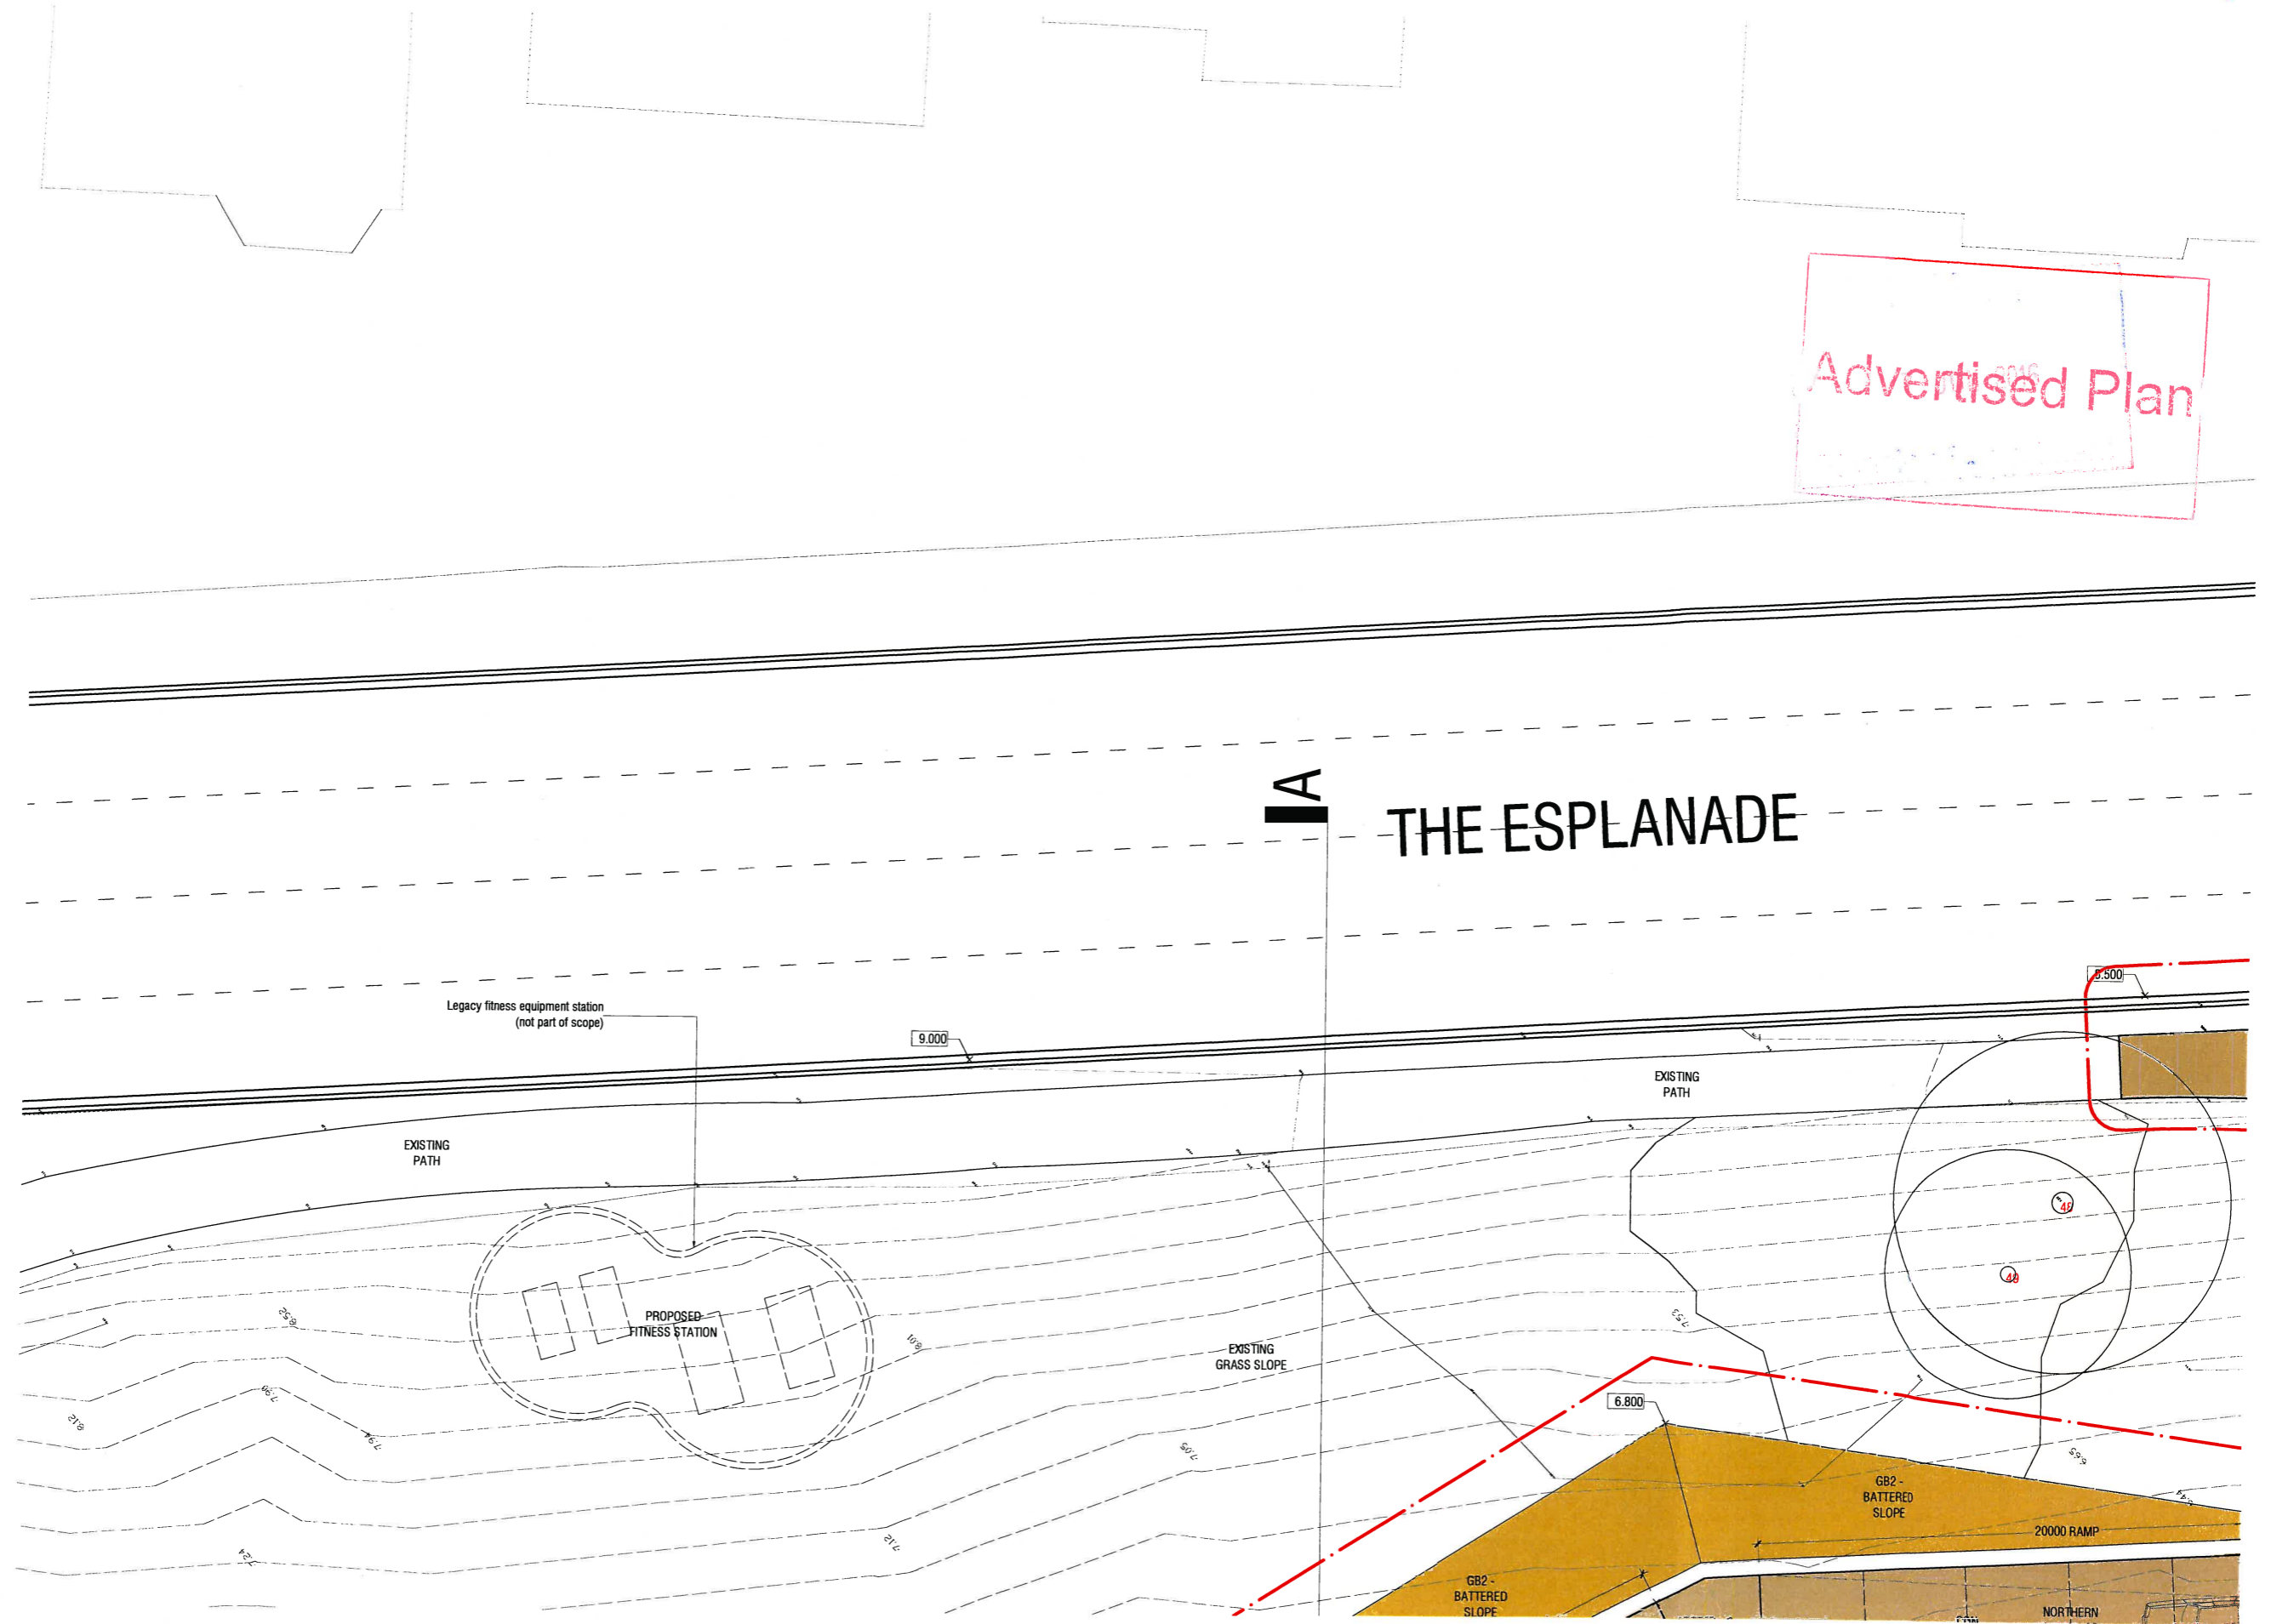

NO.	DATE:	DESCRIPTION:	BY:	CHK:
01	03.08.2015	Issued for Information	cs	sk

Project Design:
SITE | OFFICE
 © Site Office Pty Ltd 18 Lincoln Street Brunswick East VIC 3057 Australia Ph 9384 6934 Web www.siteoffice.com.au

Client:
City of Bayside
 Date:
03.08.2015
 Drawing Scale:
1:100 (A1)

Drawing Title:
 Landscape Detail Plan
 Area 01
DENDY BEACH PAVILLION

ISSUED FOR TOWN PLANNING

Drawing Revision:
01
 Drawing Number:
LA130

MATERIALS LEGEND


- ASP
Asphalt Pavement
- CON
Textured Insitu Concrete
- CON2
Textured Insitu Concrete Steps
- GSP
Granitic Sand Pavement
- TIM
Timber Decking
- GB1
Mulched Garden Bed
- GB2
Stabilised Batter Garden Bed
- GB3
Revegetated Dune Garden Bed
- GB4
Raingarden Garden Bed

- BS
Bench Seating
- Proposed Tree
Refer Planting Schedule
- Existing Tree To be Retained
Refer Arborist Report
- Existing Tree To be Removed
Refer Arborist Report

- CODES
- CON Concrete Pavement
 - CJ Concrete Joint
 - GSP Granitic Sand Pavement
 - ASP Asphalt Pavement
 - TIM Timber Decking
 - GB Garden Bed
 - SE Steel Edge
 - BL Bollard Removable
 - RB Rubbish Bins
 - BS Bench Seat
 - PR Pram Ramp
 - HR Step Handrail
 - BL Ramp Balustrade
 - LP Linemarking Paint
 - TGSI Tactile Ground Indicators



NO.	DATE	DESCRIPTION	BY:	CHK:
01	03.08.2015	Issued for information	cs	sk

 








Project Design:
SITE | OFFICE
 © Site Office Pty Ltd 18 Lincoln Street Brunswick East VIC 3057 Australia Ph 9384 6934 Web www.siteoffice.com.au





Client:
City of Bayside
 Date:
03.08.2015
 Drawing Scale:
1:100 (A1)

Drawing Title:
 Landscape Detail Plan
 Area 02
DENDY BEACH PAVILLION

 ISSUED FOR TOWN PLANNING
 Drawing Revision:
01
 Drawing Number:
LA131

MATERIALS LEGEND

-  ASP
Asphalt Pavement
-  CON
Textured Insitu Concrete
-  CON2
Textured Insitu Concrete Steps
-  GSP
Granitic Sand Pavement
-  TIM
Timber Decking
-  GB1
Mulched Garden Bed
-  GB2
Stabilised Batter Garden Bed
-  GB3
Revegetated Dune Garden Bed
-  GB4
Raingarden Garden Bed


-  BS
Bench Seating
-  Proposed Tree
Refer Planting Schedule
-  Existing Tree To be Retained
Refer Arborist Report
-  Existing Tree To be Removed
Refer Arborist Report

CODES

- CON Concrete Pavement
- CJ Concrete Joint
- GSP Granitic Sand Pavement
- ASP Asphalt Pavement
- TIM Timber Decking
- GB Garden Bed
- SE Steel Edge
- BL Bollard Removable
- RB Rubbish Bins
- BS Bench Seat
- PR Pram Ramp
- HR Step Handrail
- BL Ramp Balustrade
- LP Linemarking Paint
- TGSI Tactile Ground Indicators



NO.	DATE	DESCRIPTION	BY:	CHK:
01	03.08.2015	Issued for Information	cs	sk

 

Project Design:
SITE | OFFICE
 © Site Office Pty Ltd 18 Lincoln Street Brunswick East VIC 3057 Australia Ph 9384 6934 Web www.siteoffice.com.au

Client: City of Bayside
 Date: 03.08.2015
 Drawing Scale: 1:100 (A1)

Drawing Title: Landscape Detail Plan Area 03
DENDY BEACH PAVILLION

Drawing Revision: 01
 Drawing Number: LA132

ISSUED FOR TOWN PLANNING


MATERIALS LEGEND

- ASP
Asphalt Pavement
- CON
Textured Insitu Concrete
- CON2
Textured Insitu Concrete Steps
- GSP
Granitic Sand Pavement
- TIM
Timber Decking
- GB1
Mulched Garden Bed
- GB2
Stabilised Batter Garden Bed
- GB3
Revegetated Dune Garden Bed
- GB4
Raingarden Garden Bed

- BS
Bench Seating
- Proposed Tree
Refer Planting Schedule
- Existing Tree To be Retained
Refer Arborist Report
- Existing Tree To be Removed
Refer Arborist Report

CODES

- CON Concrete Pavement
- CJ Concrete Joint
- GSP Granitic Sand Pavement
- ASP Asphalt Pavement
- TIM Timber Decking
- GB Garden Bed
- SE Steel Edge
- BL Bollard Removable
- RB Rubbish Bins
- BS Bench Seat
- PR Pram Ramp
- HR Step Handrail
- BL Ramp Balustrade
- LP Linemarking Paint
- TGSI Tactile Ground Indicators

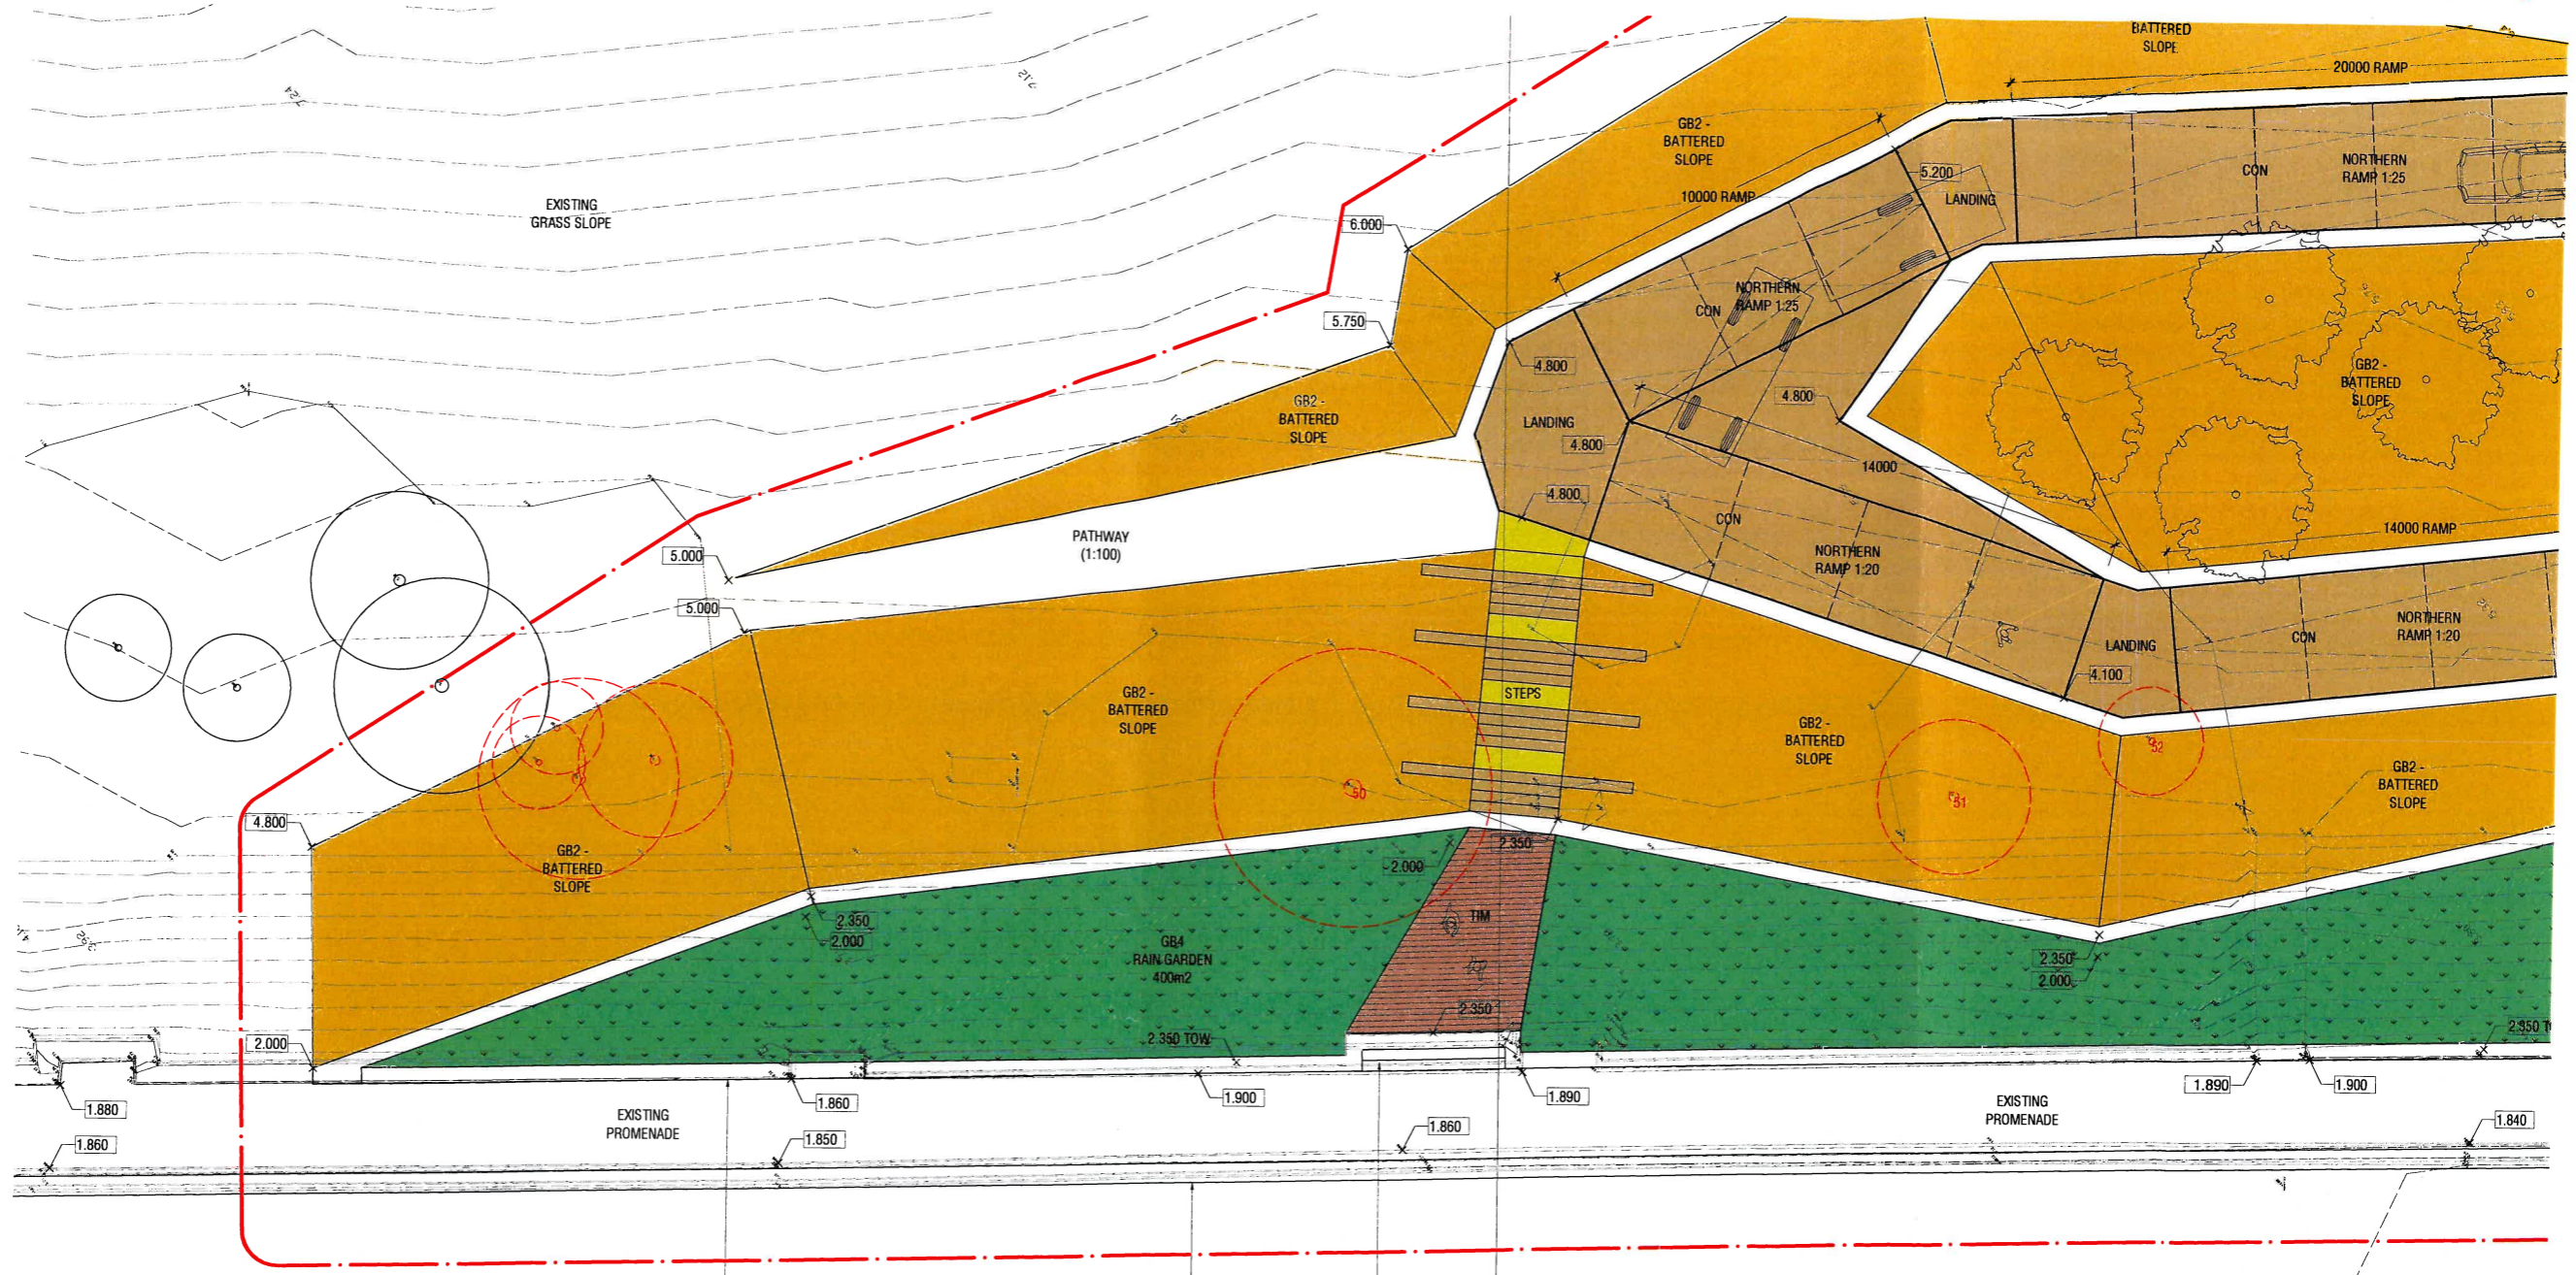

Existing bluestone retaining wall to be retained as edge to raingarden
 Existing heritage bluestone sea wall to be retained and protected
 Existing bluestone retaining wall to be retained as edge to raingarden


New stone steps to existing bluestone wall

7 JUN 2016

Advertised Plan

ISSUED FOR TOWN PLANNING

NO.	DATE	DESCRIPTION	BY:	CHK:
01	03.08.2015	Issued for Information	cs	sk

 

Project Design:
SITE | OFFICE
 © Site Office Pty Ltd 18 Lincoln Street Brunswick East VIC 3057 Australia Ph 9384 6984 Web www.siteoffice.com.au

Client: City of Bayside
 Date: 03.08.2015
 Drawing Scale: 1:100 (A1)

Drawing Title:
 Landscape Detail Plan
 Area 04
DENDY BEACH PAVILLION

Drawing Revision:
01
 Drawing Number:
LA133


MATERIALS LEGEND

- ASP
Asphalt Pavement
- CON
Textured Insitu Concrete
- CON2
Textured Insitu Concrete Steps
- GSP
Granitic Sand Pavement
- TIM
Timber Decking
- GB1
Mulched Garden Bed
- GB2
Stabilised Batter Garden Bed
- GB3
Revegetated Dune Garden Bed
- GB4
Raingarden Garden Bed


- BS
Bench Seating
- Proposed Tree
Refer Planting Schedule
- Existing Tree To be Retained
Refer Arborist Report
- Existing Tree To be Removed
Refer Arborist Report

CODES

- CON Concrete Pavement
- CJ Concrete Joint
- GSP Granitic Sand Pavement
- ASP Asphalt Pavement
- TIM Timber Decking
- GB Garden Bed
- SE Steel Edge
- BL Bollard Removable
- RB Rubbish Bins
- BS Bench Seat
- PR Pram Ramp
- HR Step Handrail
- BL Ramp Balustrade
- LP Linemarking Paint
- TGSI Tactile Ground Indicators

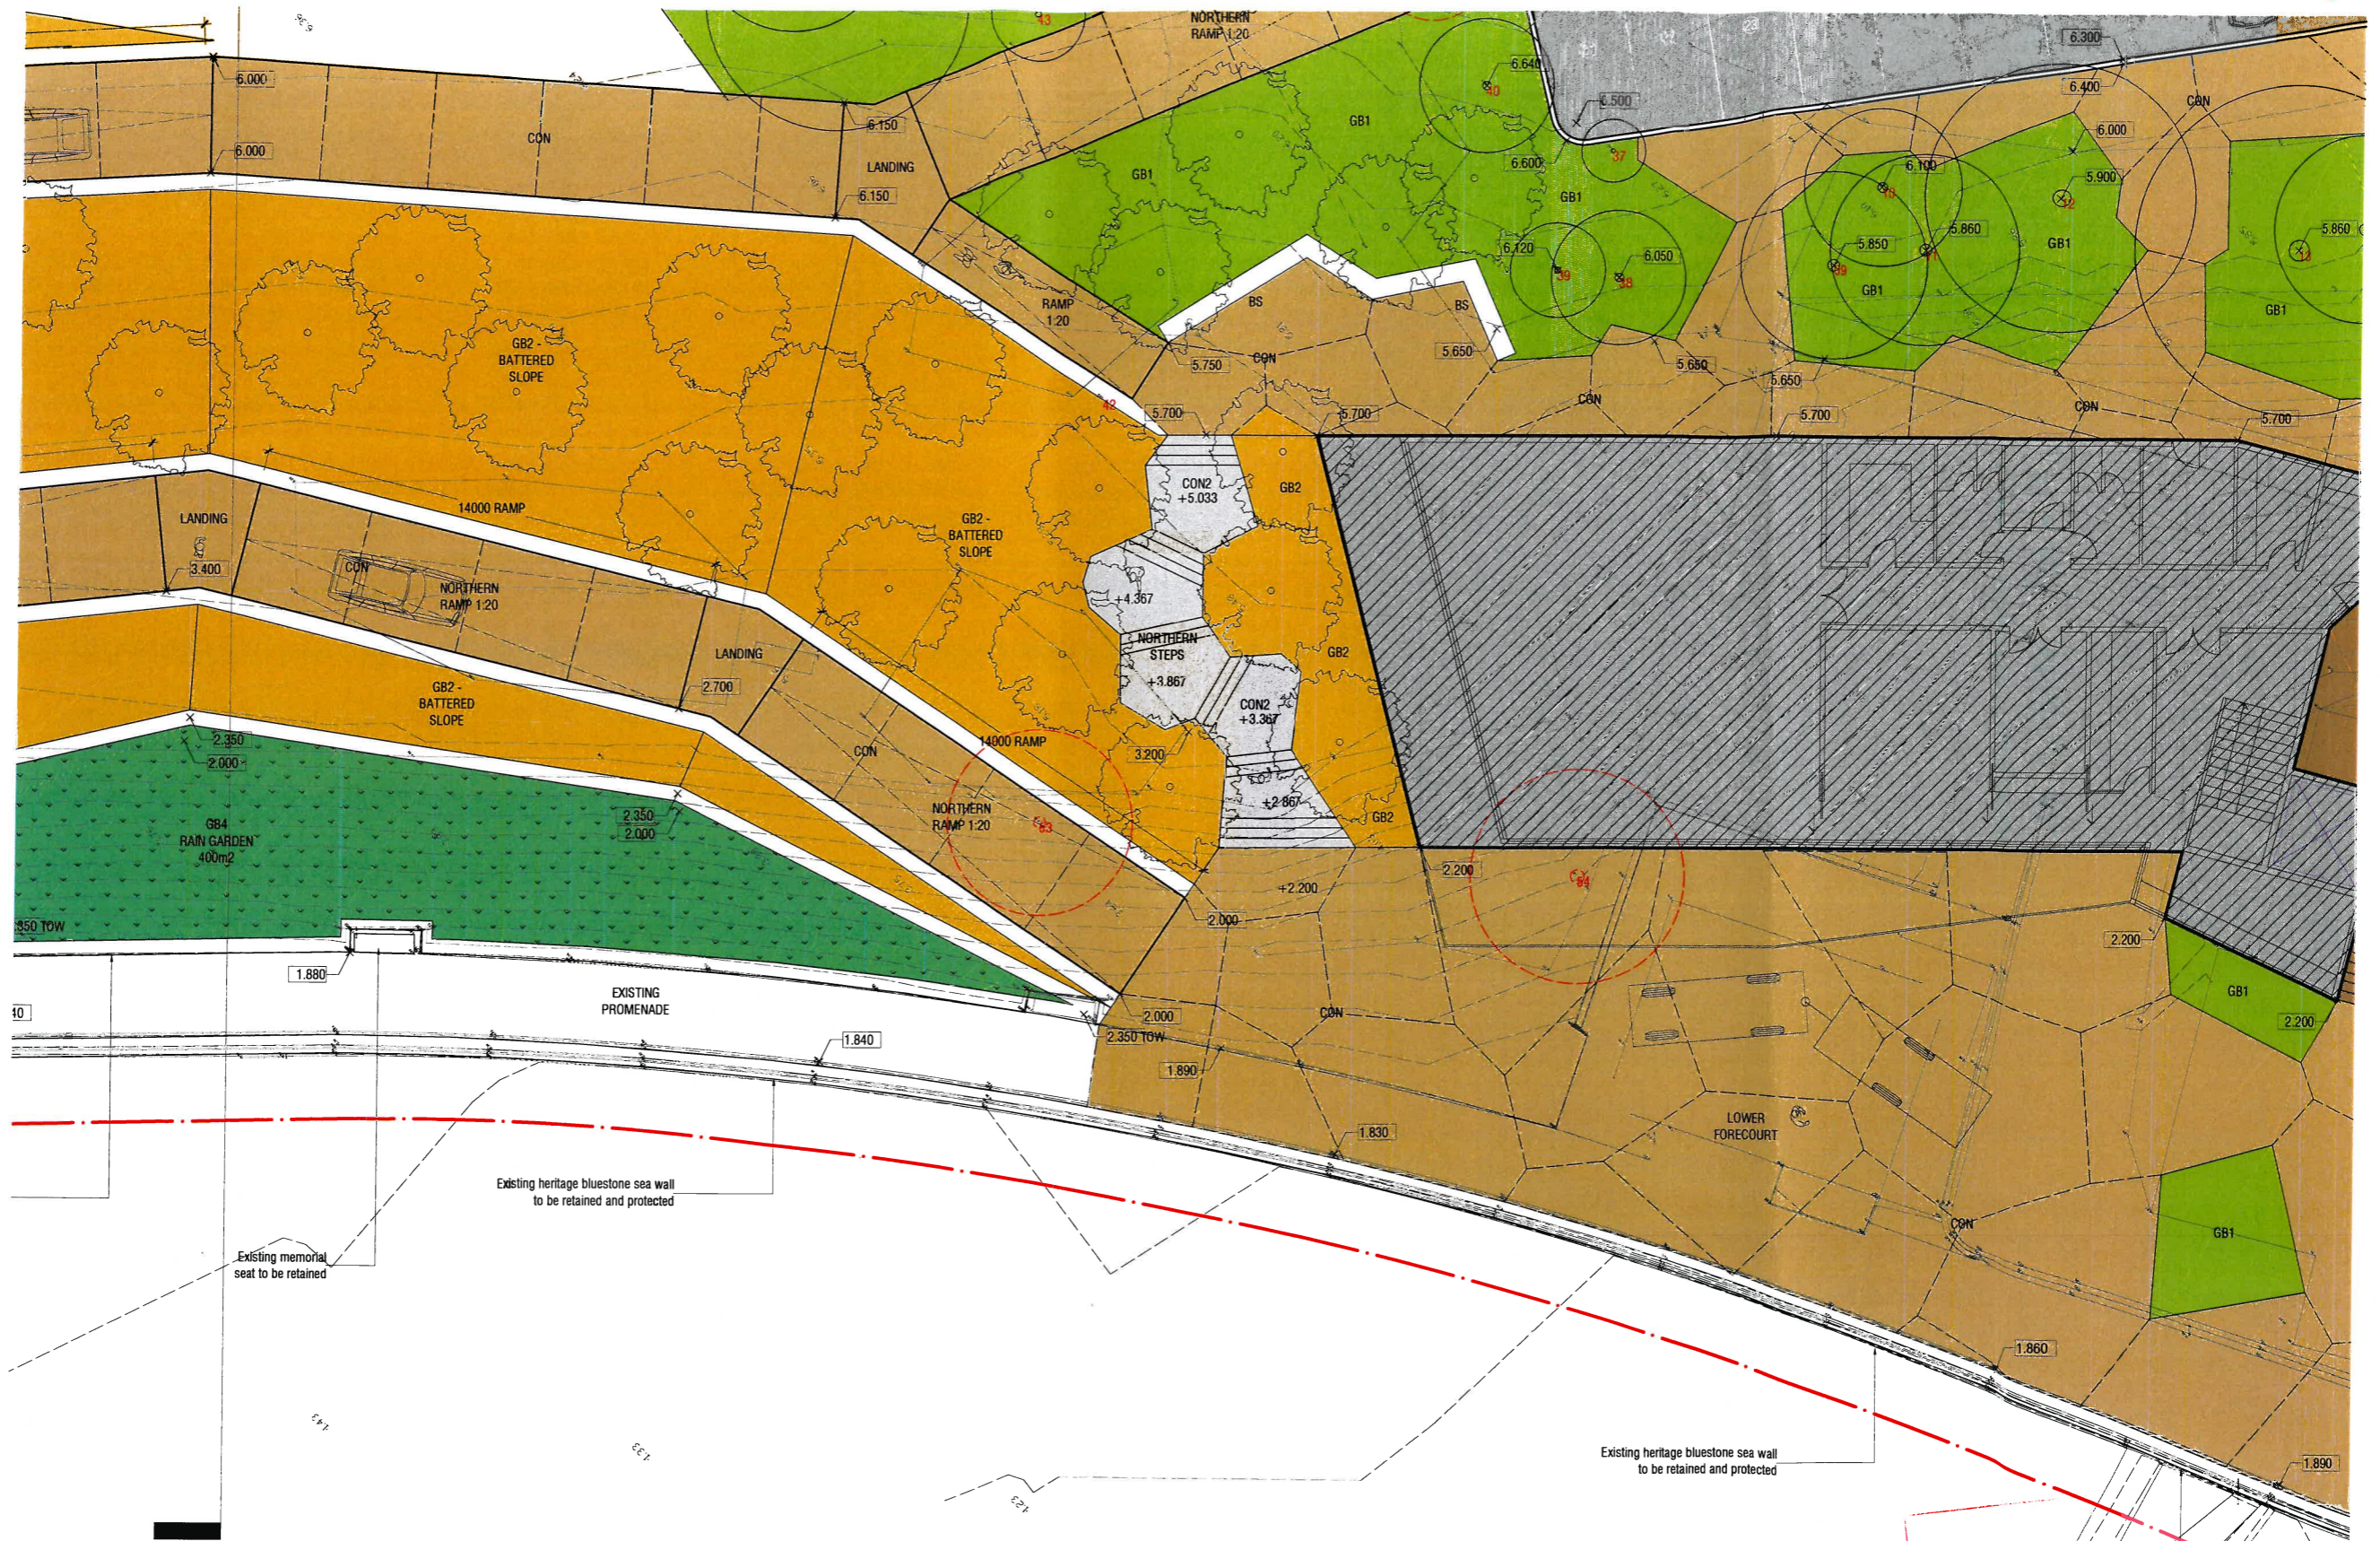

B

 

NO.	DATE	DESCRIPTION	BY:	CHK:
01	03.08.2015	Issued for Information	cs	sk

Project Design:
SITE | OFFICE
 © Site Office Pty Ltd 18 Lincoln Street Brunswick East VIC 3057 Australia Ph 9394 6934 Web www.siteoffice.com.au

Client:
City of Bayside
 Date:
03.08.2015
 Drawing Scale:
1:100 (A1)

Drawing Title:
LANDSCAPE DETAIL PLAN
 Area 05
DENDY BEACH PAVILLION

Drawing Revision:
01
 Drawing Number:
LA134

Decommissioned drainage hole in sea wall to be patched with bluestone to match existing wall
Advised Plan
 17/08/2016
ISSUED FOR TOWN PLANNING

MATERIALS LEGEND

- ASP
Asphalt Pavement
- CON
Textured Insitu Concrete
- CON2
Textured Insitu Concrete Steps
- GSP
Granitic Sand Pavement
- TIM
Timber Decking
- GB1
Mulched Garden Bed
- GB2
Stabilised Batter Garden Bed
- GB3
Revegetated Dune Garden Bed
- GB4
Raingarden Garden Bed

- BS
Bench Seating
- Proposed Tree
Refer Planting Schedule
- S1 Existing Tree To be Retained
Refer Arborist Report
- R1 Existing Tree To be Removed
Refer Arborist Report


- CODES**
- CON Concrete Pavement
 - CJ Concrete Joint
 - GSP Granitic Sand Pavement
 - ASP Asphalt Pavement
 - TIM Timber Decking
 - GB Garden Bed
 - SE Steel Edge
 - BL Bollard Removable
 - RB Rubbish Bins
 - BS Bench Seat
 - PR Pram Ramp
 - HR Step Handrail
 - BL Ramp Balustrade
 - LP Linemarking Paint
 - TGSI Tactile Ground Indicators



Advertised Plan

7 JUN 2016

NO.	DATE	DESCRIPTION	BY:	CHK:
01	03.08.2015	Issued for Information	cs	sk

 

Project Design:

SITE | OFFICE

© Site Office Pty Ltd 18 Lincoln Street Brunswick East VIC 3057 Australia Ph 9384 6934 Web www.siteoffice.com.au

Client:
City of Bayside
Date:
03.08.2015
Drawing Scale:
1:100 (A1)


Drawing Title:
Landscape Detail Plan
Area 06
DENDY BEACH PAVILLION

Drawing Revision:
01
Drawing Number:
LA135

ISSUED FOR TOWN PLANNING

MATERIALS LEGEND


- ASP
Asphalt Pavement
- CON
Textured Insitu Concrete
- CON2
Textured Insitu Concrete Steps
- GSP
Granitic Sand Pavement
- TIM
Timber Decking
- GB1
Mulched Garden Bed
- GB2
Stabilised Batter Garden Bed
- GB3
Revegetated Dune Garden Bed
- GB4
Raingarden Garden Bed

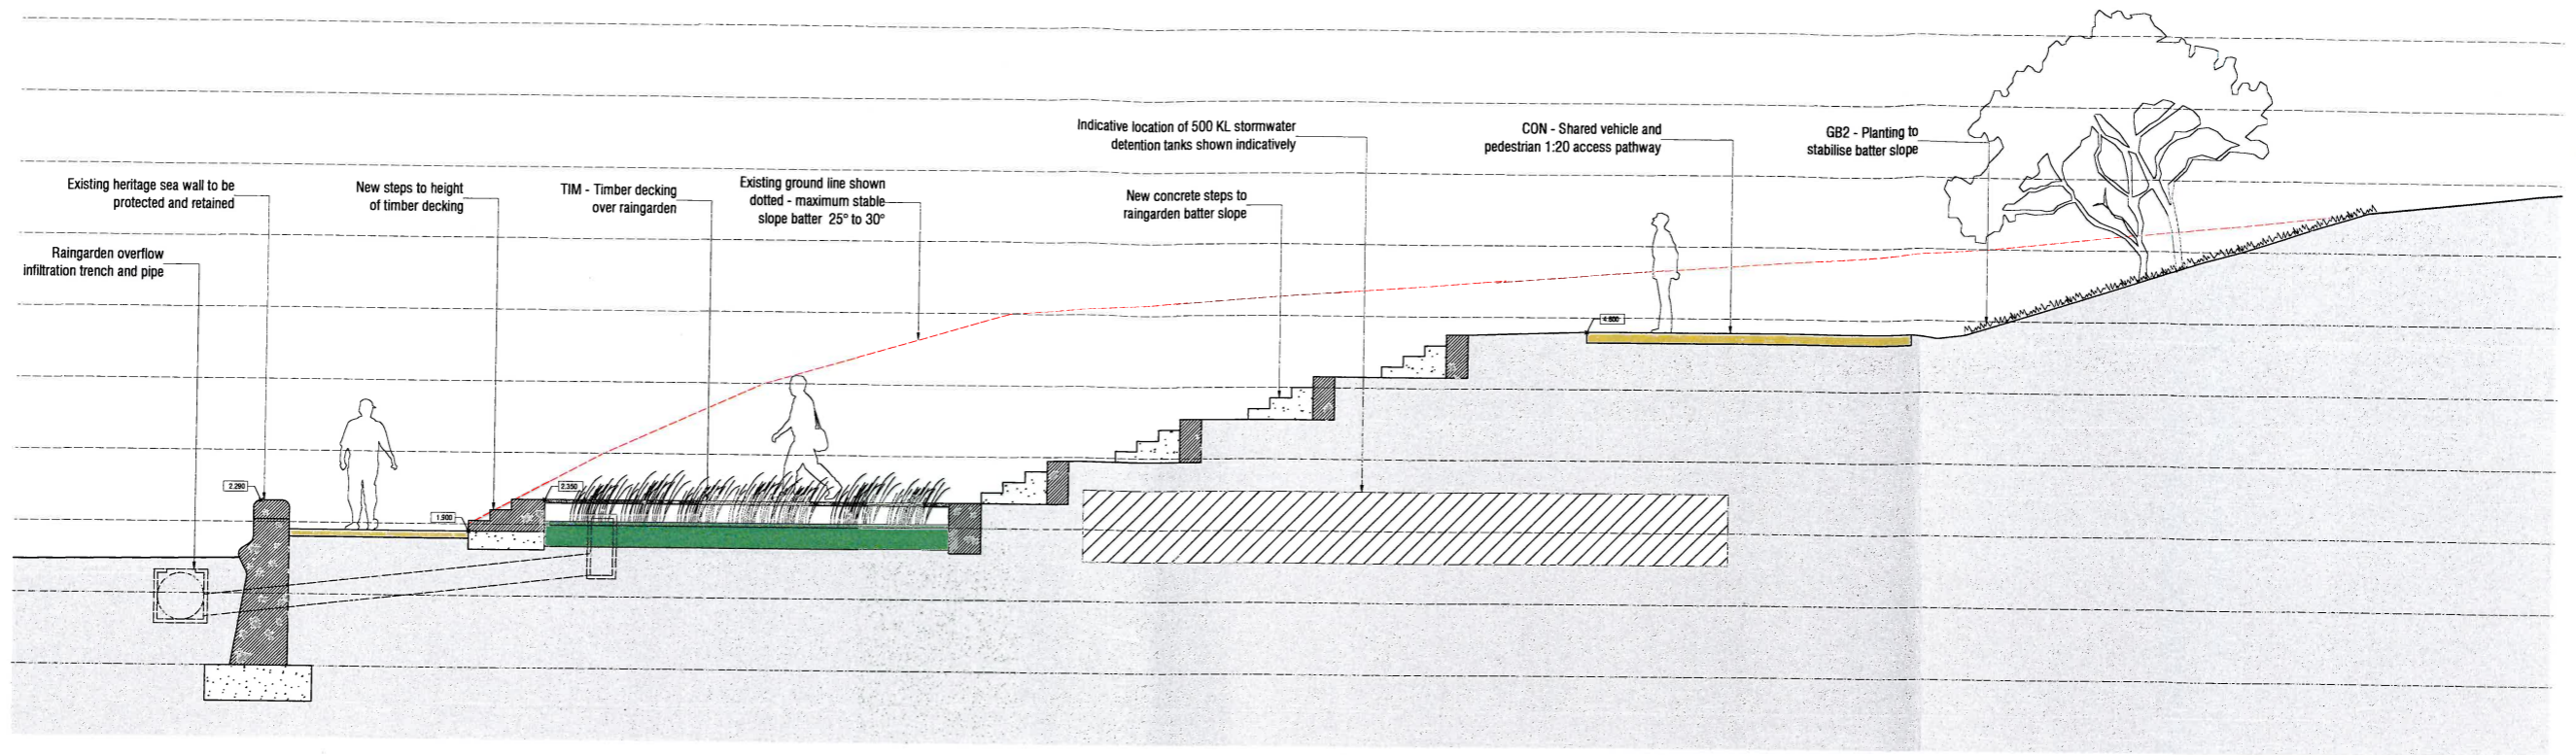

01 SECTION AA
LA200 1:50 (A1)

CODES

- CON Concrete Pavement
- CJ Concrete Joint
- GSP Granitic Sand Pavement
- ASP Asphalt Pavement
- TIM Timber Decking
- GB Garden Bed
- SE Steel Edge
- BL Bollard Removable
- RB Rubbish Bins
- BS Bench Seat
- PR Pram Ramp
- HR Step Handrail
- BL Ramp Balustrade
- LP Linemarking Paint
- TGSI Tactile Ground Indicators

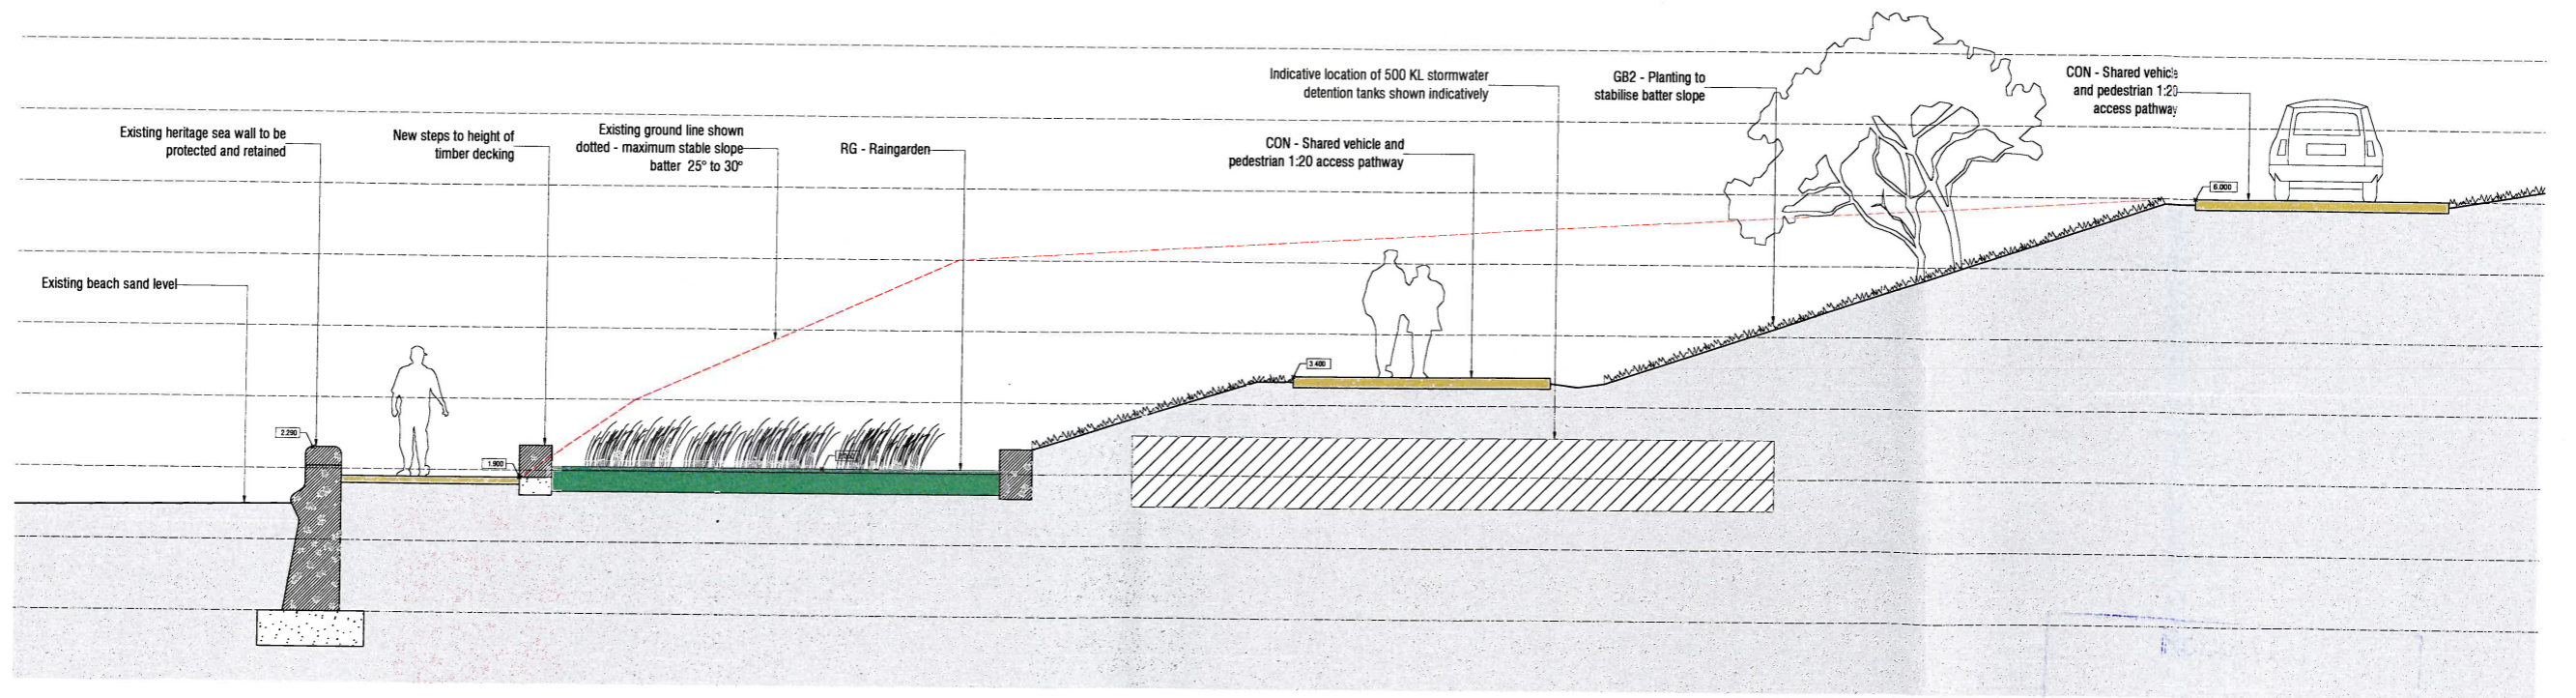

02 SECTION BB
LA200 1:50 (A1)

7 JUN 2016

NO.	DATE	DESCRIPTION	BY:	CHK:
01	03.08.2015	Issued for Information	cs	sk
02	12.05.2016	Issued for Town Planning	cs	sk

Project Design:
SITE | OFFICE
 © Site Office Pty Ltd 18 Lincoln Street Brunswick East VIC 3057 Australia Ph 9384 6534 Web www.siteoffice.com.au

Client: City of Bayside
 Date: 10.05.2016
 Drawing Scale: As Shown

Drawing Title:

ISSUED FOR TOWN PLANNING

Landscape Sections
 Section AA & BB

DENDY BEACH PAVILLION

Drawing Revision:
01
 Drawing Number:
 LA 200