


# Advance Notice: Durrant Street Upgrade (Marion Street – Hampton Street) Brighton

## DETAIL SECTION A

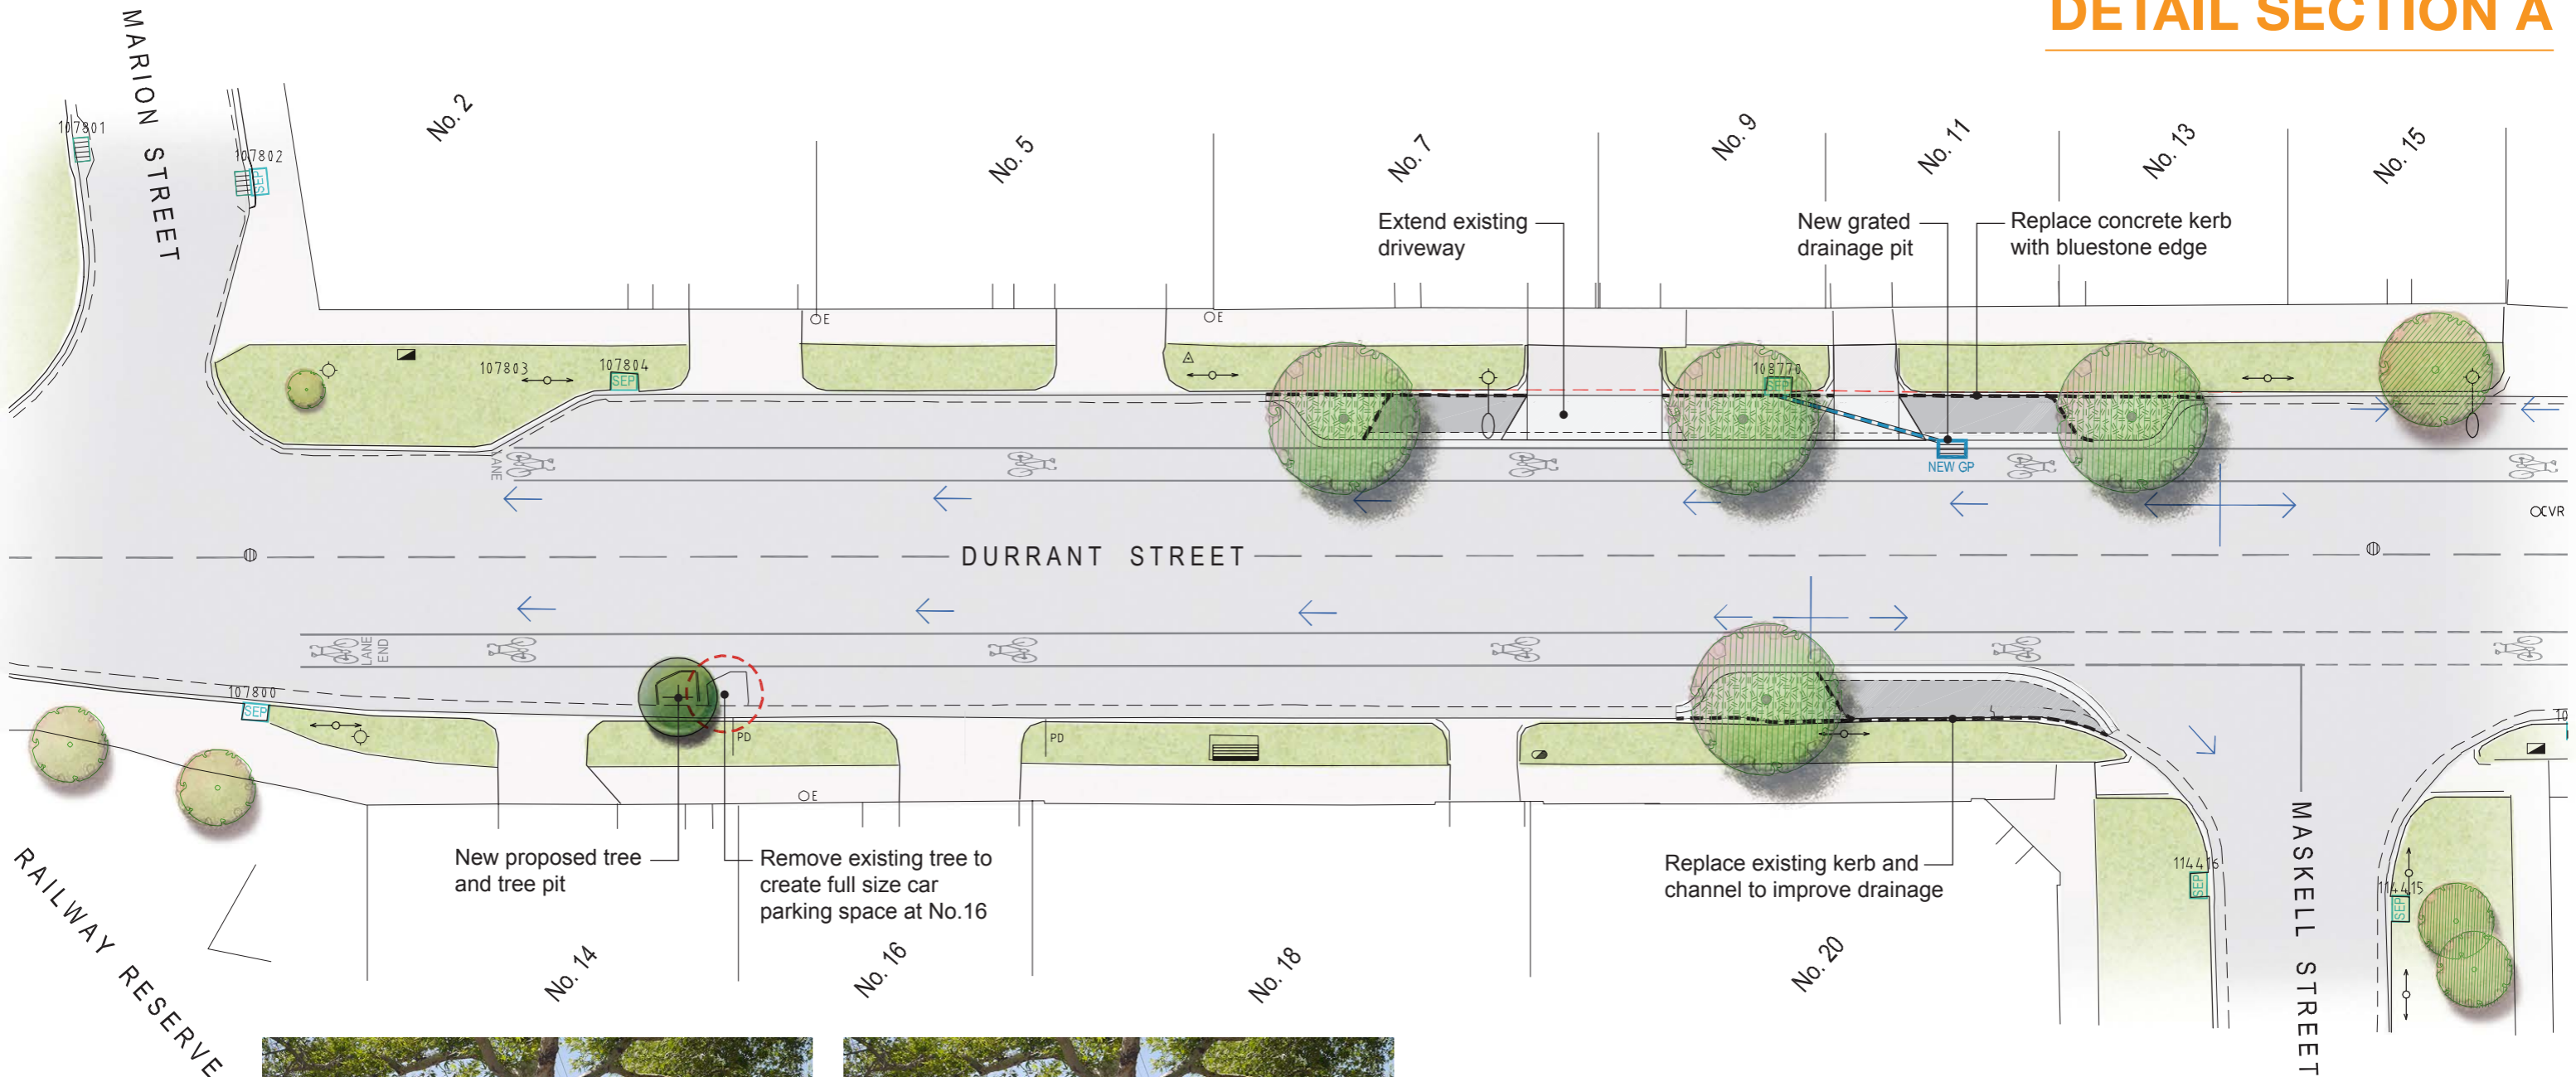

THOMPSON BERRILL LANDSCAPE DESIGN P/L



Existing conditions



Artist impression of typical proposed works

- Retain parking
- New drainage pits
- Expand tree pits to protect roots and retain run-off from the street
- New bluestone edge strip
- New concrete spoon drain
- Extend driveways in concrete

**DRAWING KEY**

- |   |                         |                             |
|---|-------------------------|-----------------------------|
| EXISTING TREE RETAINED  | EXISTING GRATED PIT     | EXISTING SEAT               |
| NEW STREET TREE - APPROX 2.5M HIGH ( <i>Platanus orientalis</i> ) | EXISTING SIDE ENTRY PIT | NEW ASPHALT PARKING BAY     |
| EXISTING TREE REMOVED   | NEW JUNCTION PIT        | NEW CONCRETE DRIVEWAY       |
| DESIGN DIRECTION OF STORM WATER FLOW                              | NEW GRATED PIT          | RESURFACE EXISTING ROAD     |
| NEW CONCRETE SPOON DRAIN (600m)                                   | NEW SIDE ENTRY PIT      | EXISTING GRASS NATURE STRIP |
| NEW BLUESTONE EDGING  | NEW STORM WATER DRAIN   | NEW GRASS NATURE STRIP      |
| CONCRETE KERB TO BE REMOVED                                       | EXISTING LIGHT          |                             |
|   | EXISTING SIGN           |                             |



OCTOBER 2016