


Advance Notice: Durrant Street Upgrade (Marion Street – Hampton Street) Brighton

DETAIL SECTION E



Existing conditions

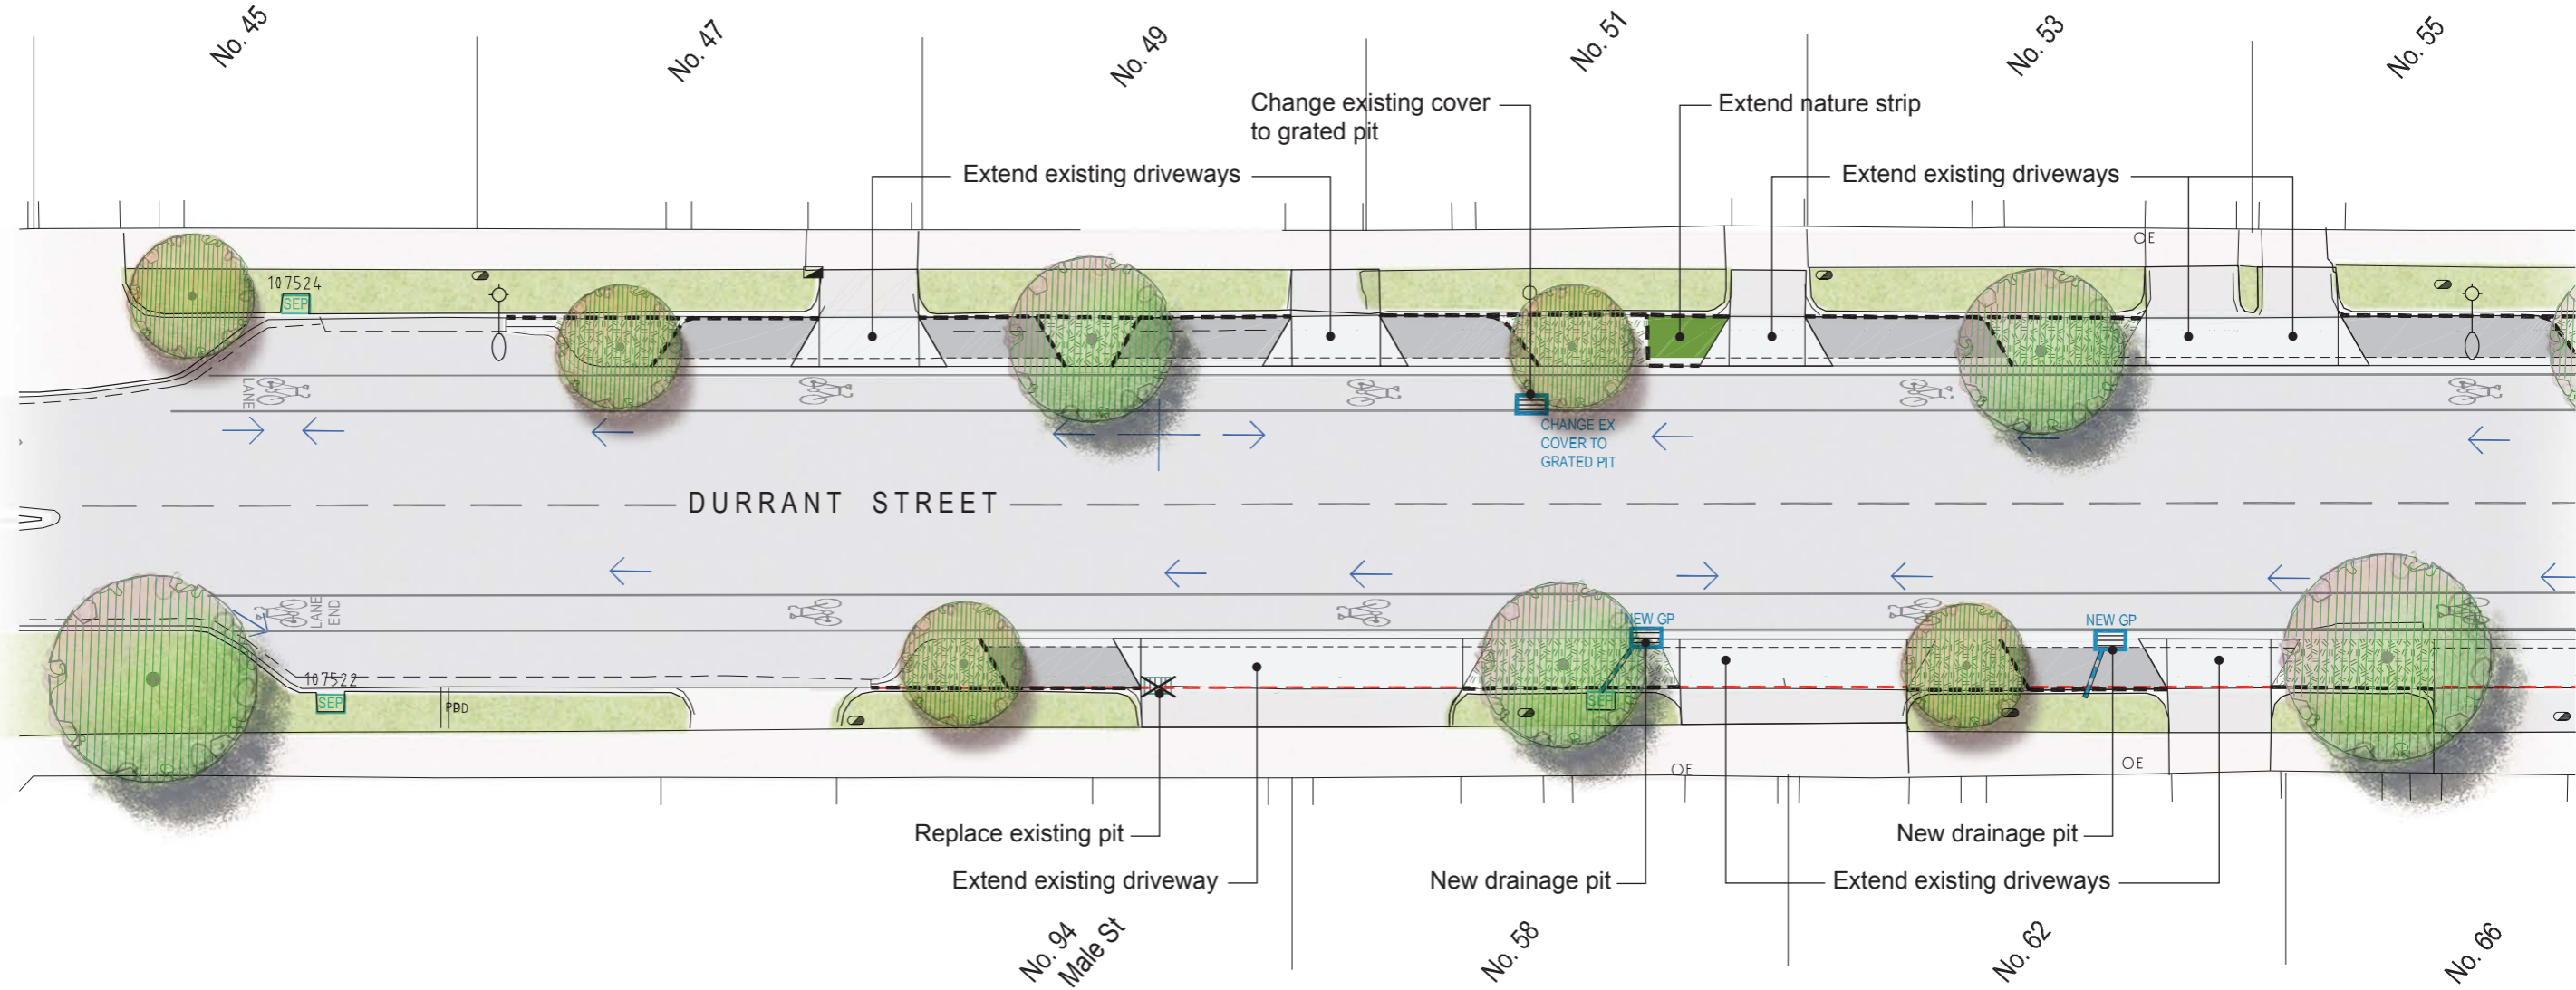

Artist impression of typical proposed works

- Retain parking
- New drainage pits
- Expand tree pits to protect roots and retain run-off from the street
- New bluestone edge strip
- New concrete spoon drain
- Extend driveways in concrete

DRAWING KEY

- | | | |
|--------------------------------------|-------------------------|-----------------------------|
| EXISTING TREE RETAINED | EXISTING SIDE ENTRY PIT | EXISTING SEAT |
| EXISTING TREE REMOVED | NEW JUNCTION PIT | NEW ASPHALT PARKING BAY |
| DESIGN DIRECTION OF STORM WATER FLOW | NEW GRATED PIT | NEW CONCRETE DRIVEWAY |
| NEW CONCRETE SPOON DRAIN (600m) | NEW SIDE ENTRY PIT | RESURFACE EXISTING ROAD |
| NEW BLUESTONE EDGING | NEW STORM WATER DRAIN | EXISTING GRASS NATURE STRIP |
| CONCRETE KERB TO BE REMOVED | EXISTING LIGHT | NEW GRASS NATURE STRIP |
| EXISTING GRATED PIT | EXISTING SIGN | |



OCTOBER 2016